


Nursery temporarily relocated to the Maxwell Centre during redevelopment of Cowdenbeath Leisure Centre

COWDENBEATH LEISURE CENTRE

Block 1: Swimming Pool

Block 2: Games Hall, Gym, Nursery and Library & Community Space

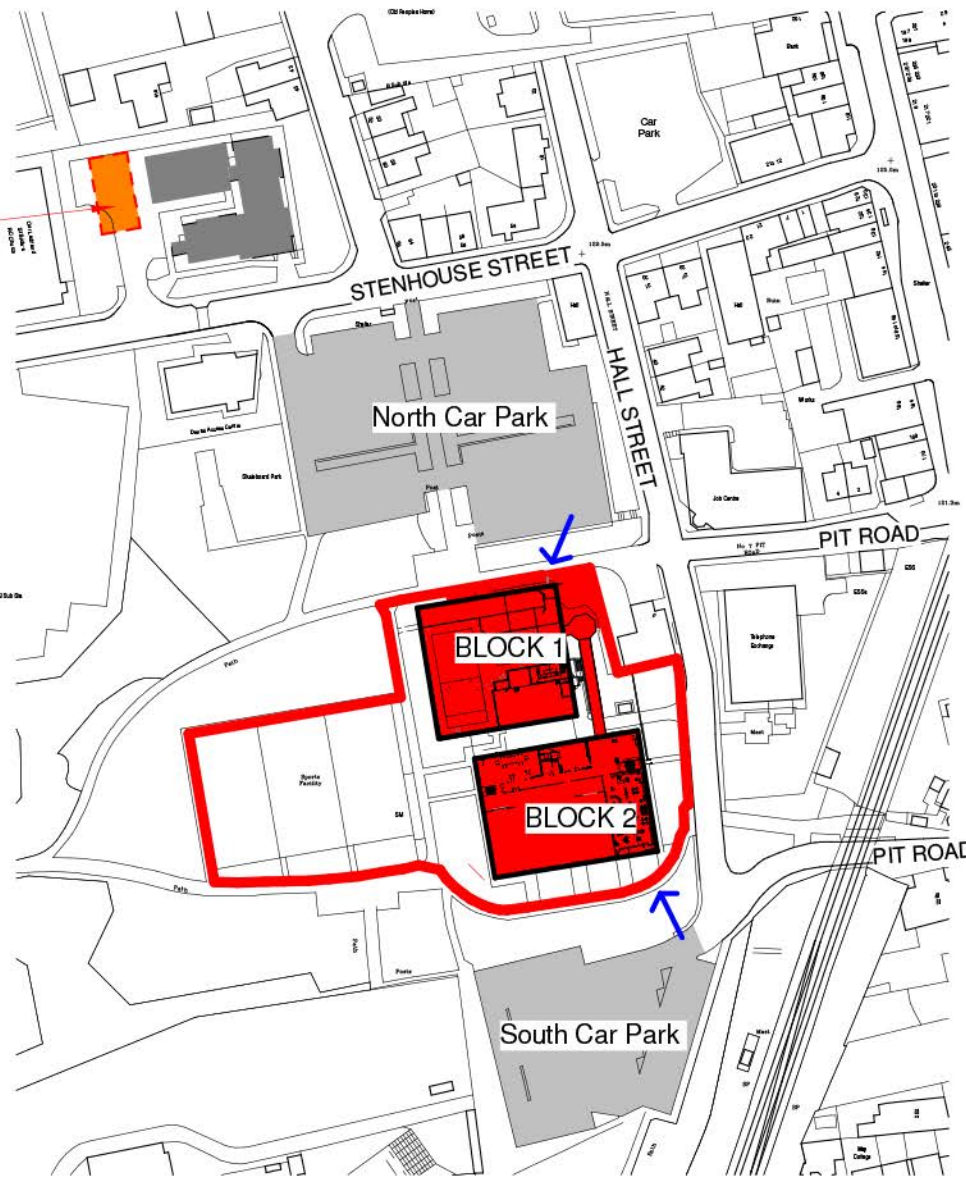

1 Location Site Plan
1 : 2000

New signage & external lighting

Existing cladding to north elevation painted

Projecting box section canopy

New Bicycle parking

Reconfigured step areas

New Wall with planter




3D Block 1: Main Entrance Artist impression View

Existing brickwork over clad with Rockclad panel as per South Entrance

New render finish to brickwork

New seating & planter areas

Reconfigured step areas

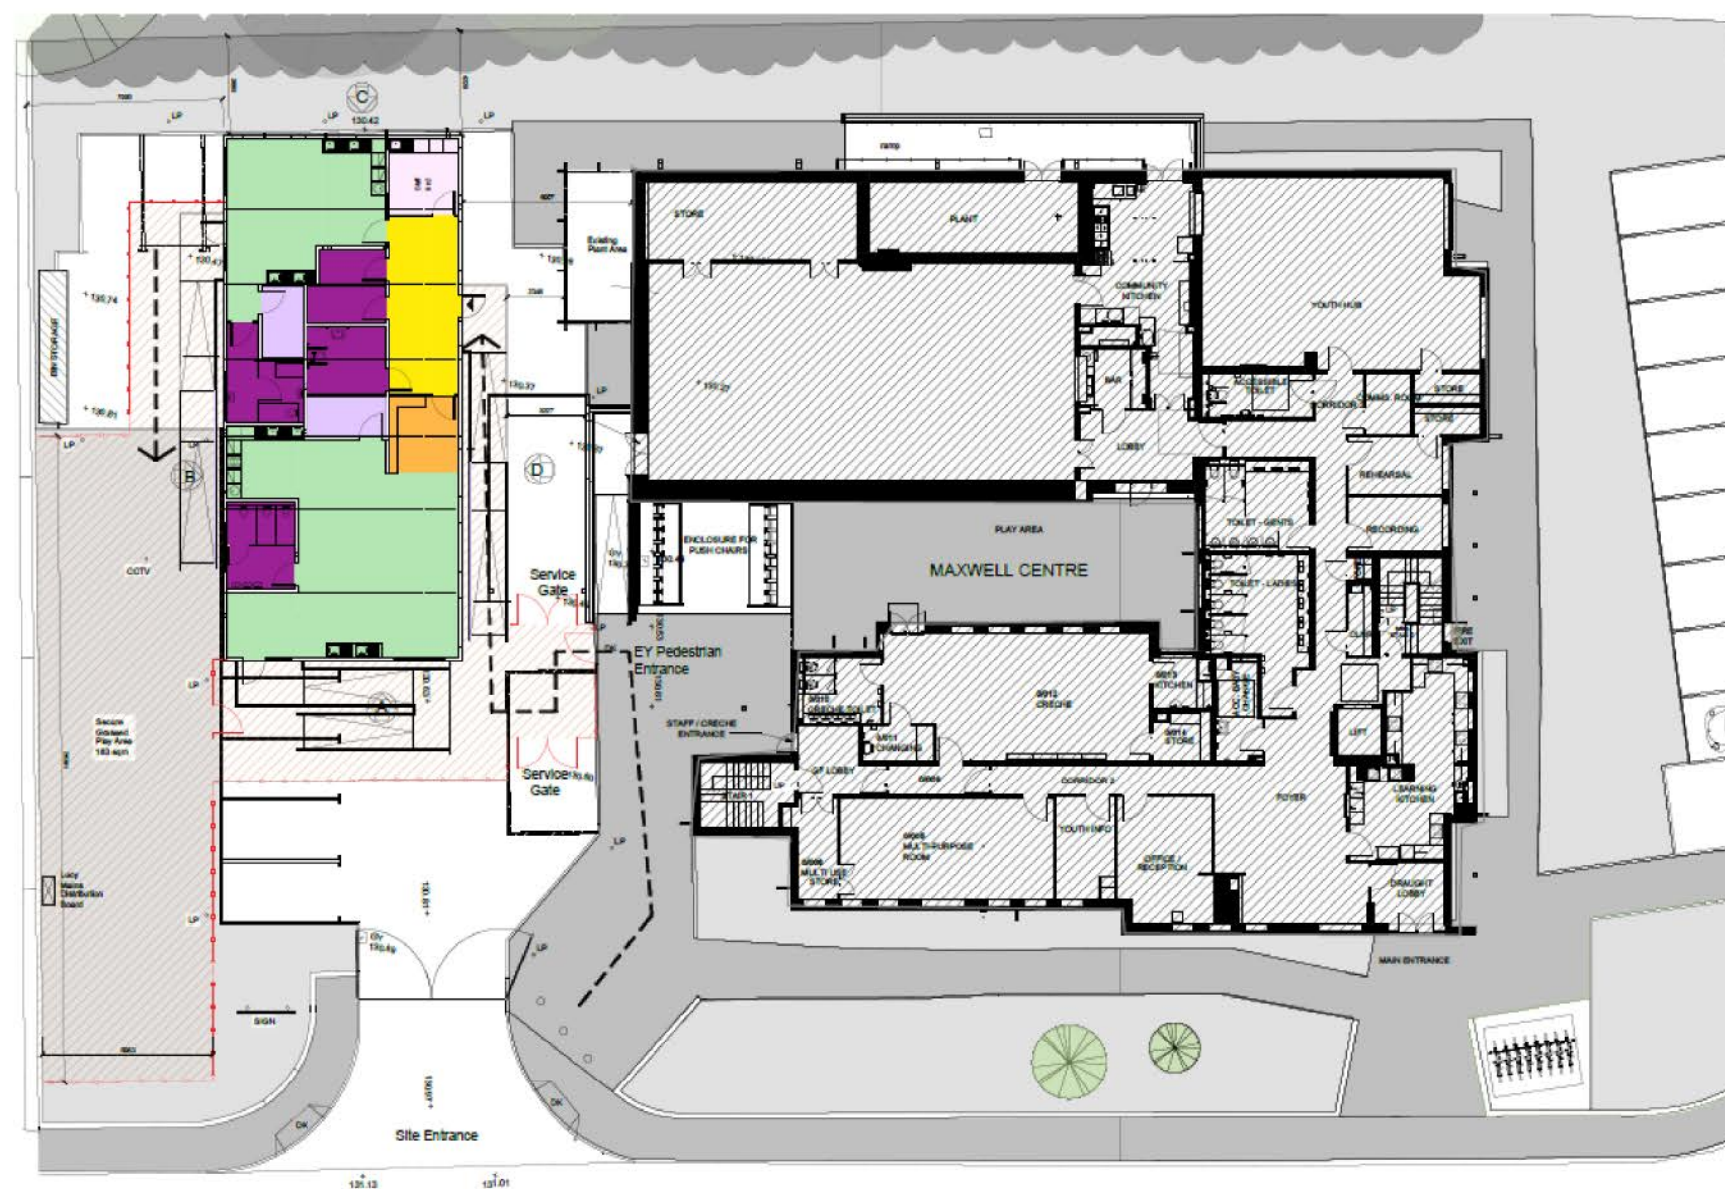

Maxwell Centre with Nursery temporarily Floor Plan

New signage & external lighting

Existing brickwork over clad with Rockclad panel as per north Entrance

New redner finish to brickwork

Replace New Aluminium PPC entrance door & screen for access 1st floor

New glazing curtain & door at South Entrance

New landscaped entrance



3D Block 2: Gym, Library / Community Entrance Artist impression View

Cowdenbeath Leisure Centre Redevelopment

