


2 Level 0_BLOCK 002_Proposed Floor Plan
1 : 200



3D Games Hall, Balcony enclosure free weights Artist impression View

3D Internal LIBRARY/ COMMUNITY Artist impression View

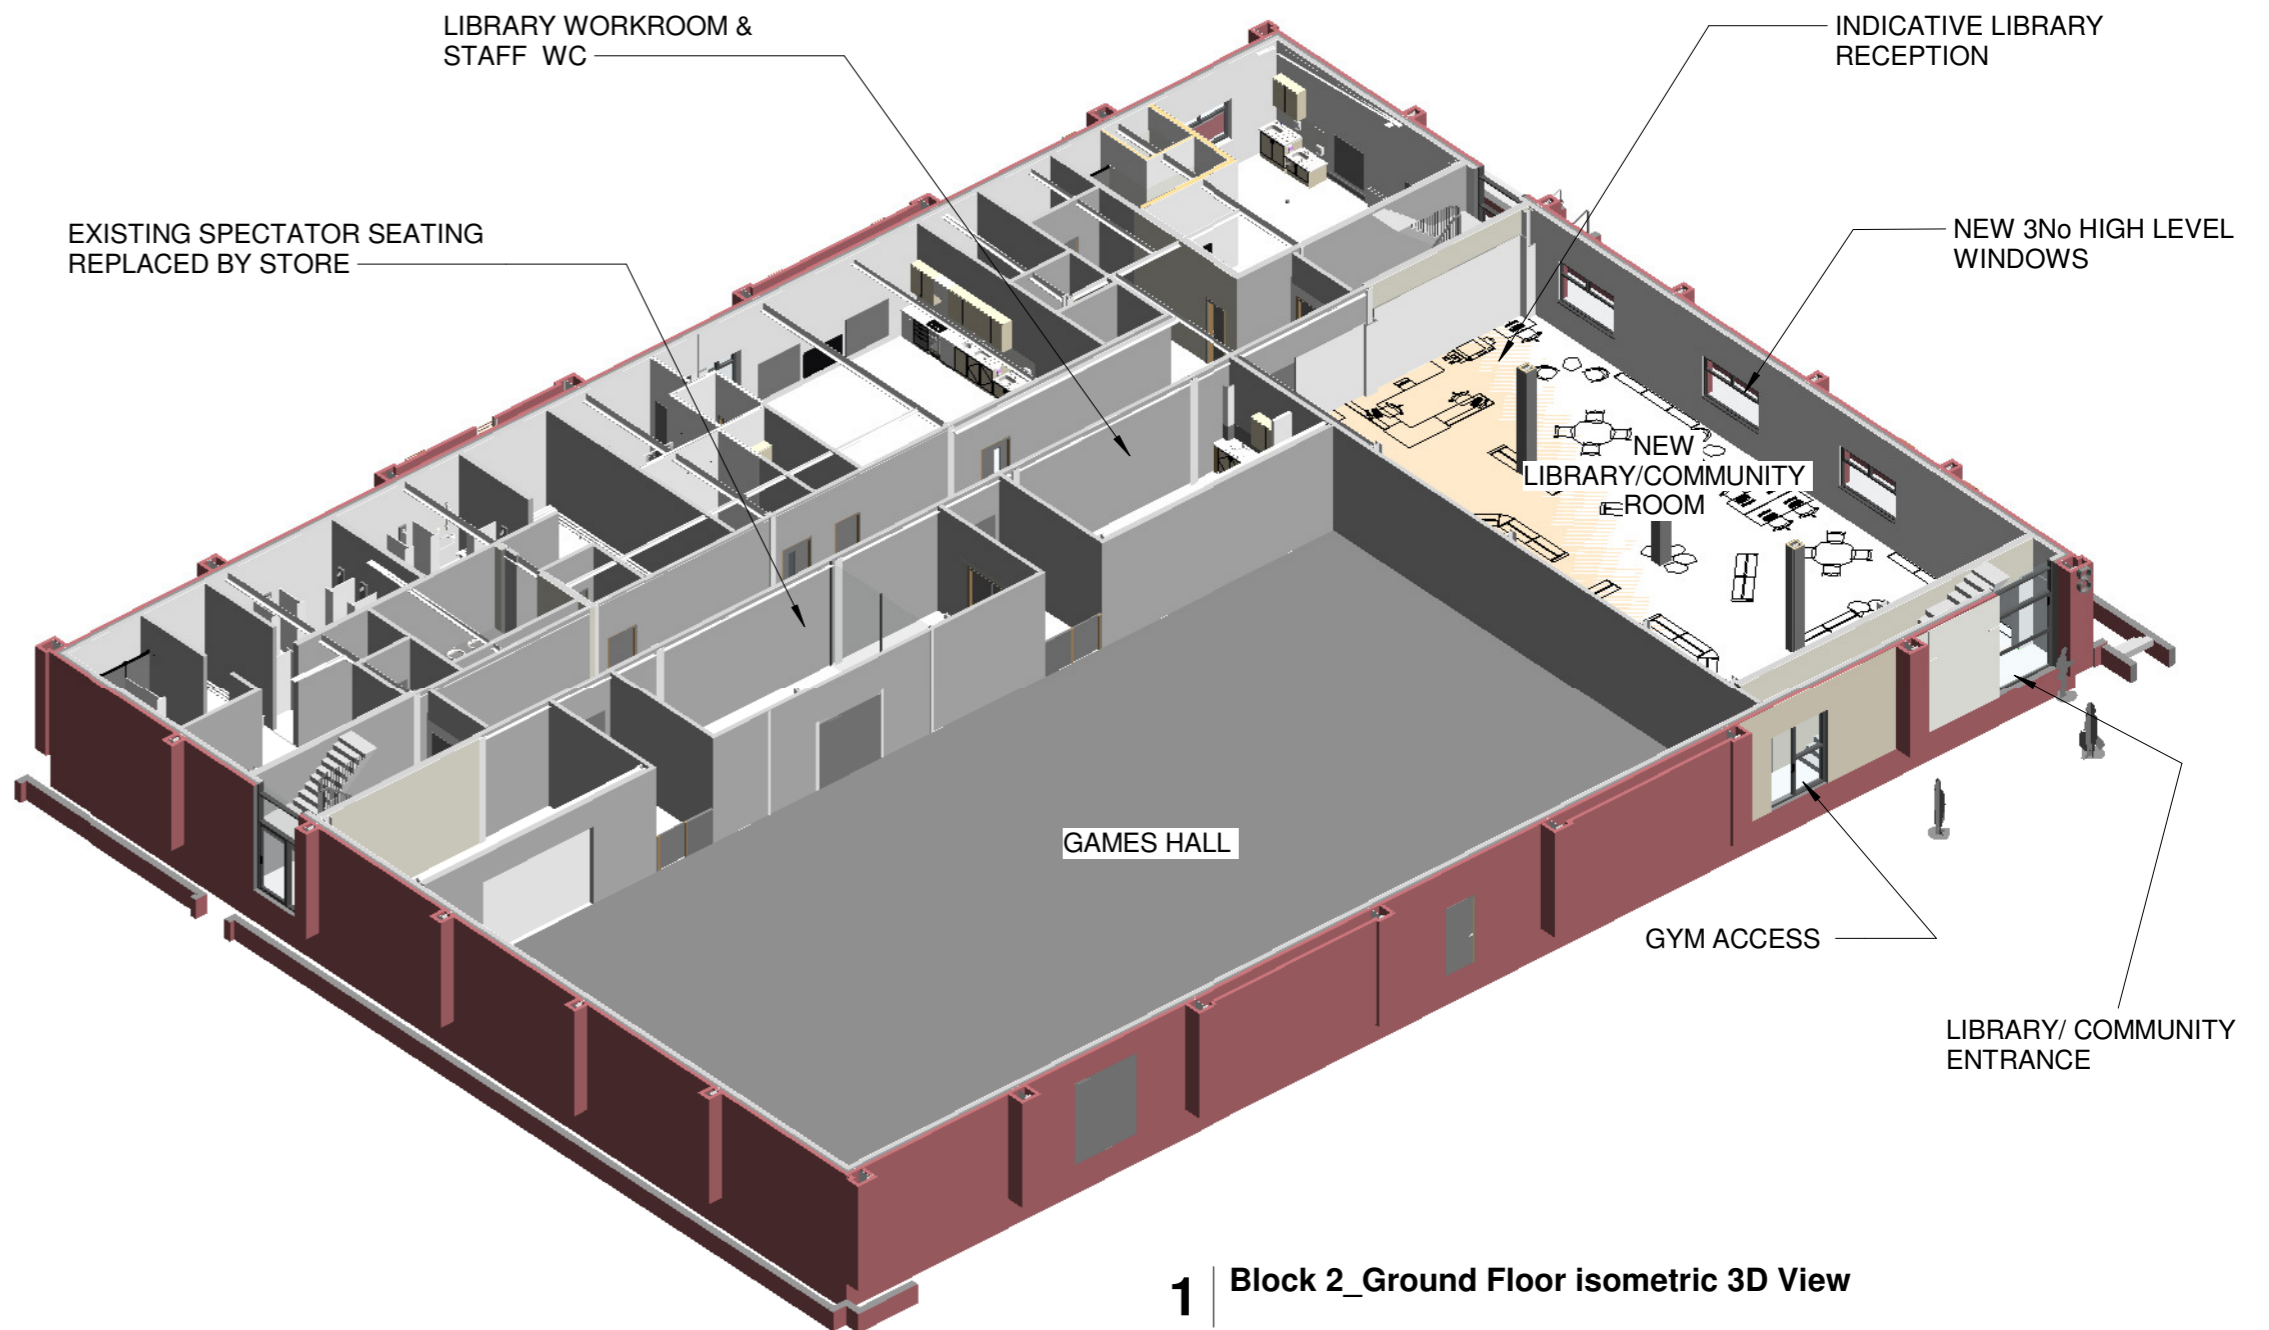

1 Block 2_Ground Floor isometric 3D View